




WESTERN WESTMORELAND
MUNICIPAL AUTHORITY

WWMA Interceptor System per COA Improvements

Legend


- WWMA Manholes
- Interceptor Segments**
 - Paintertown Interceptor
 - Brush Creek Interceptor
 - Bushy Run Interceptor
 - Manor Interceptor
 - Larimer Interceptor
- Municipal Sewers
- - - Municipal Boundary
- Major Roads

Project Summary:
 Phase I: Pump Station, EQ Tank
 Phase II: Brush Creek Interceptor
 Phase III: Bushy Run, Paintertown,
 and Manor Interceptors

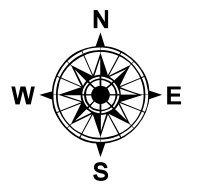

1,000 500 0 1,000
Feet

February 9, 2022

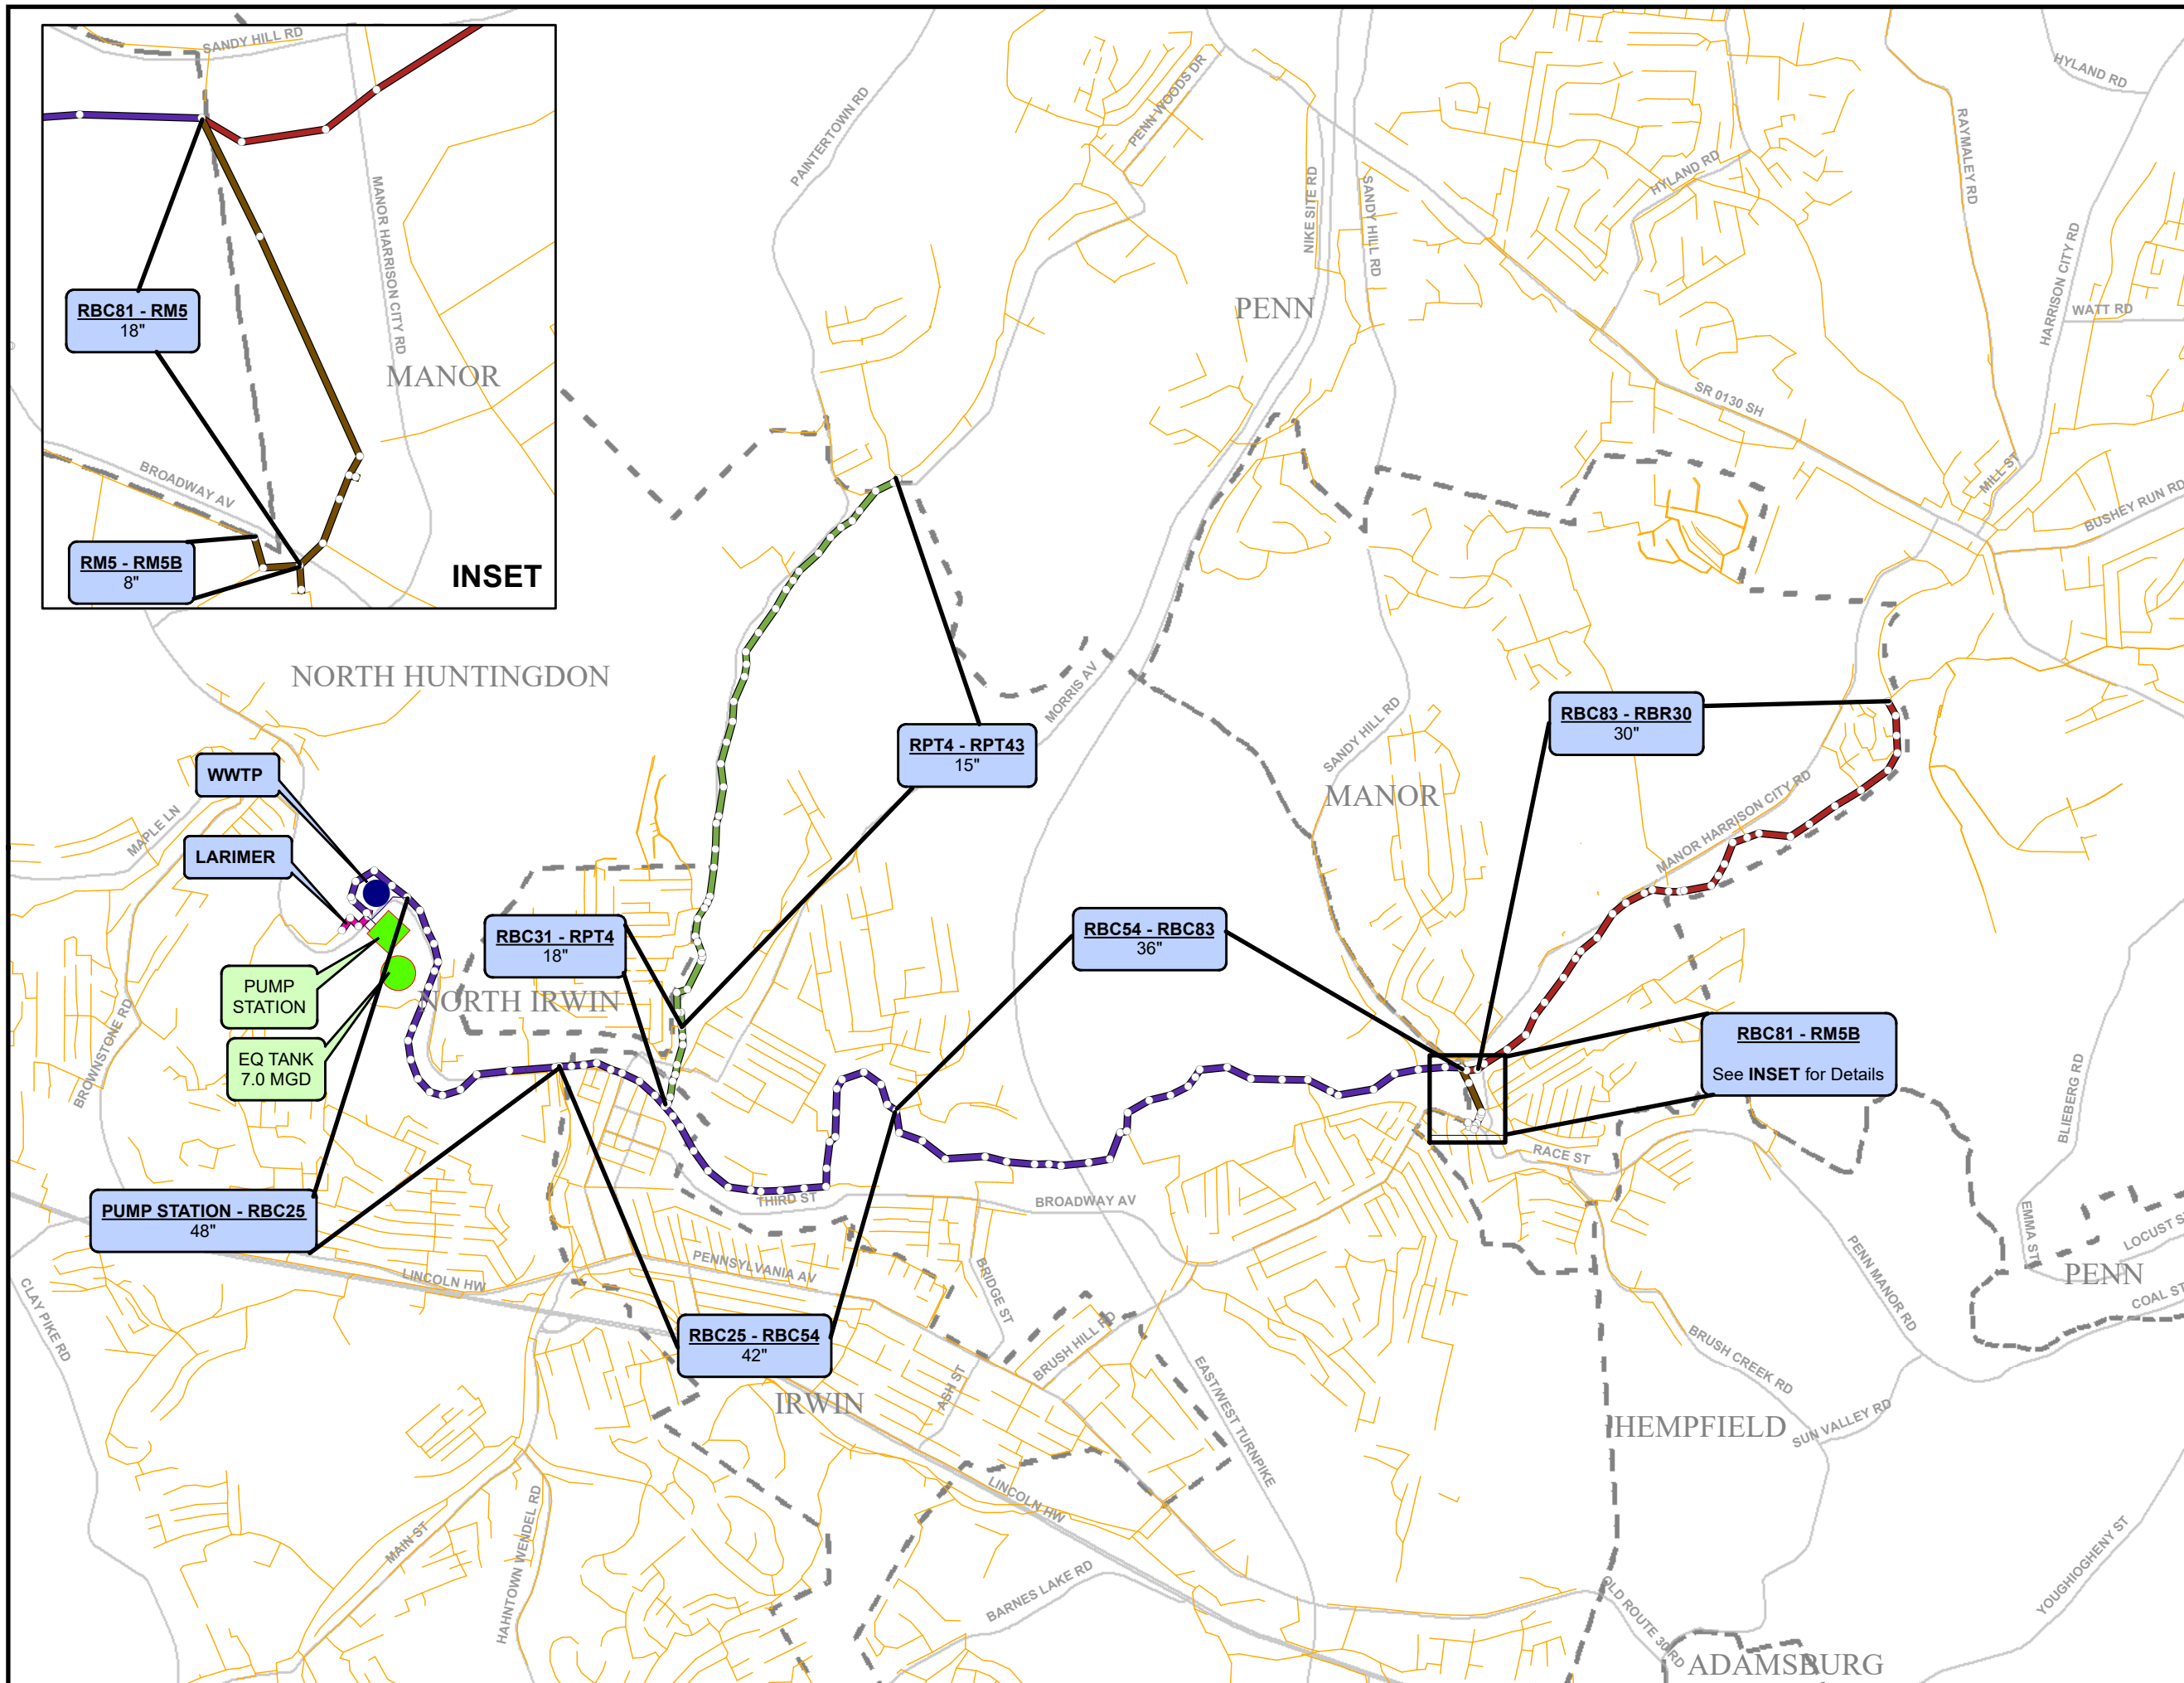

RBC81 - RM5
18"

RM5 - RM5B
8"

INSET

WWTP

LARIMER

PUMP STATION

EQ TANK
7.0 MGD

PUMP STATION - RBC25
48"

RBC31 - RPT4
18"

RPT4 - RPT43
15"

RBC54 - RBC83
36"

RBC83 - RBR30
30"

RBC81 - RM5B
See INSET for Details

RBC25 - RBC54
42"